


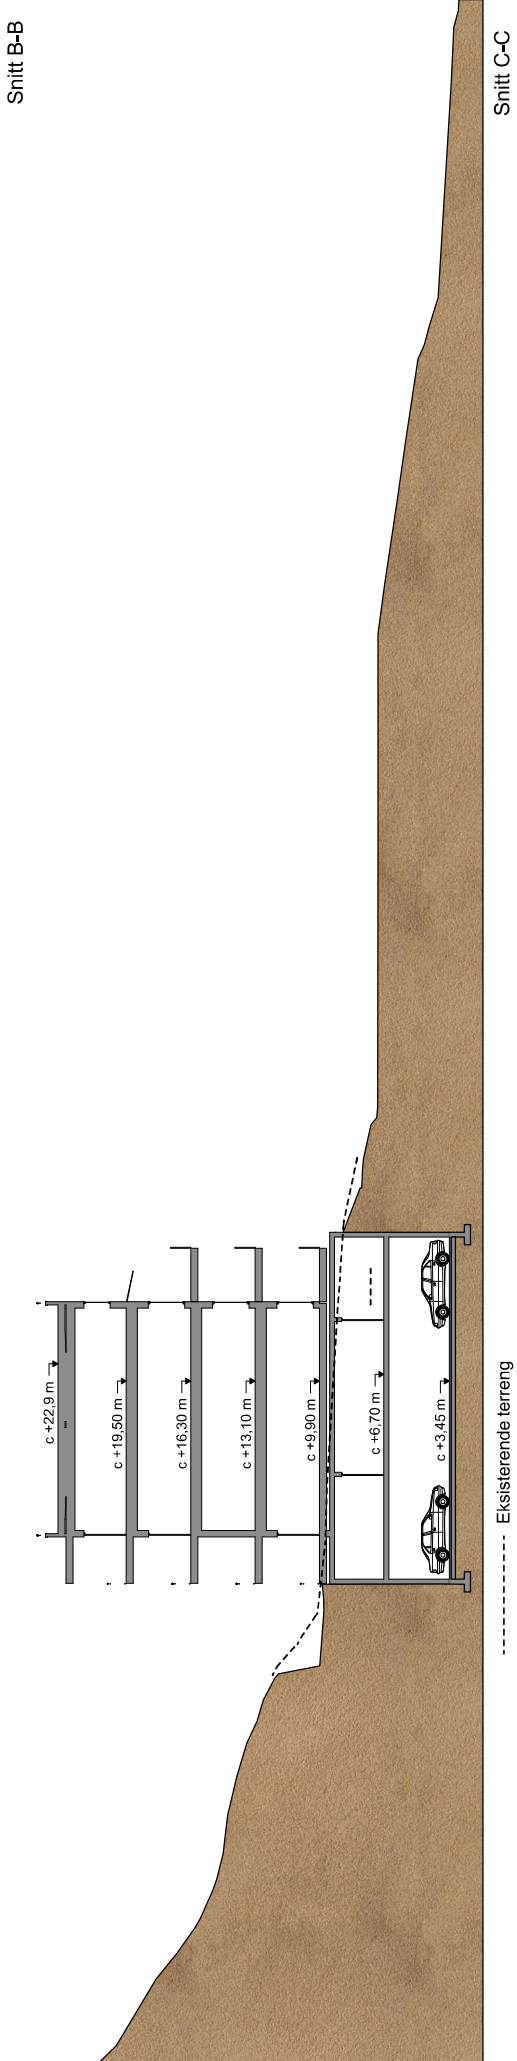


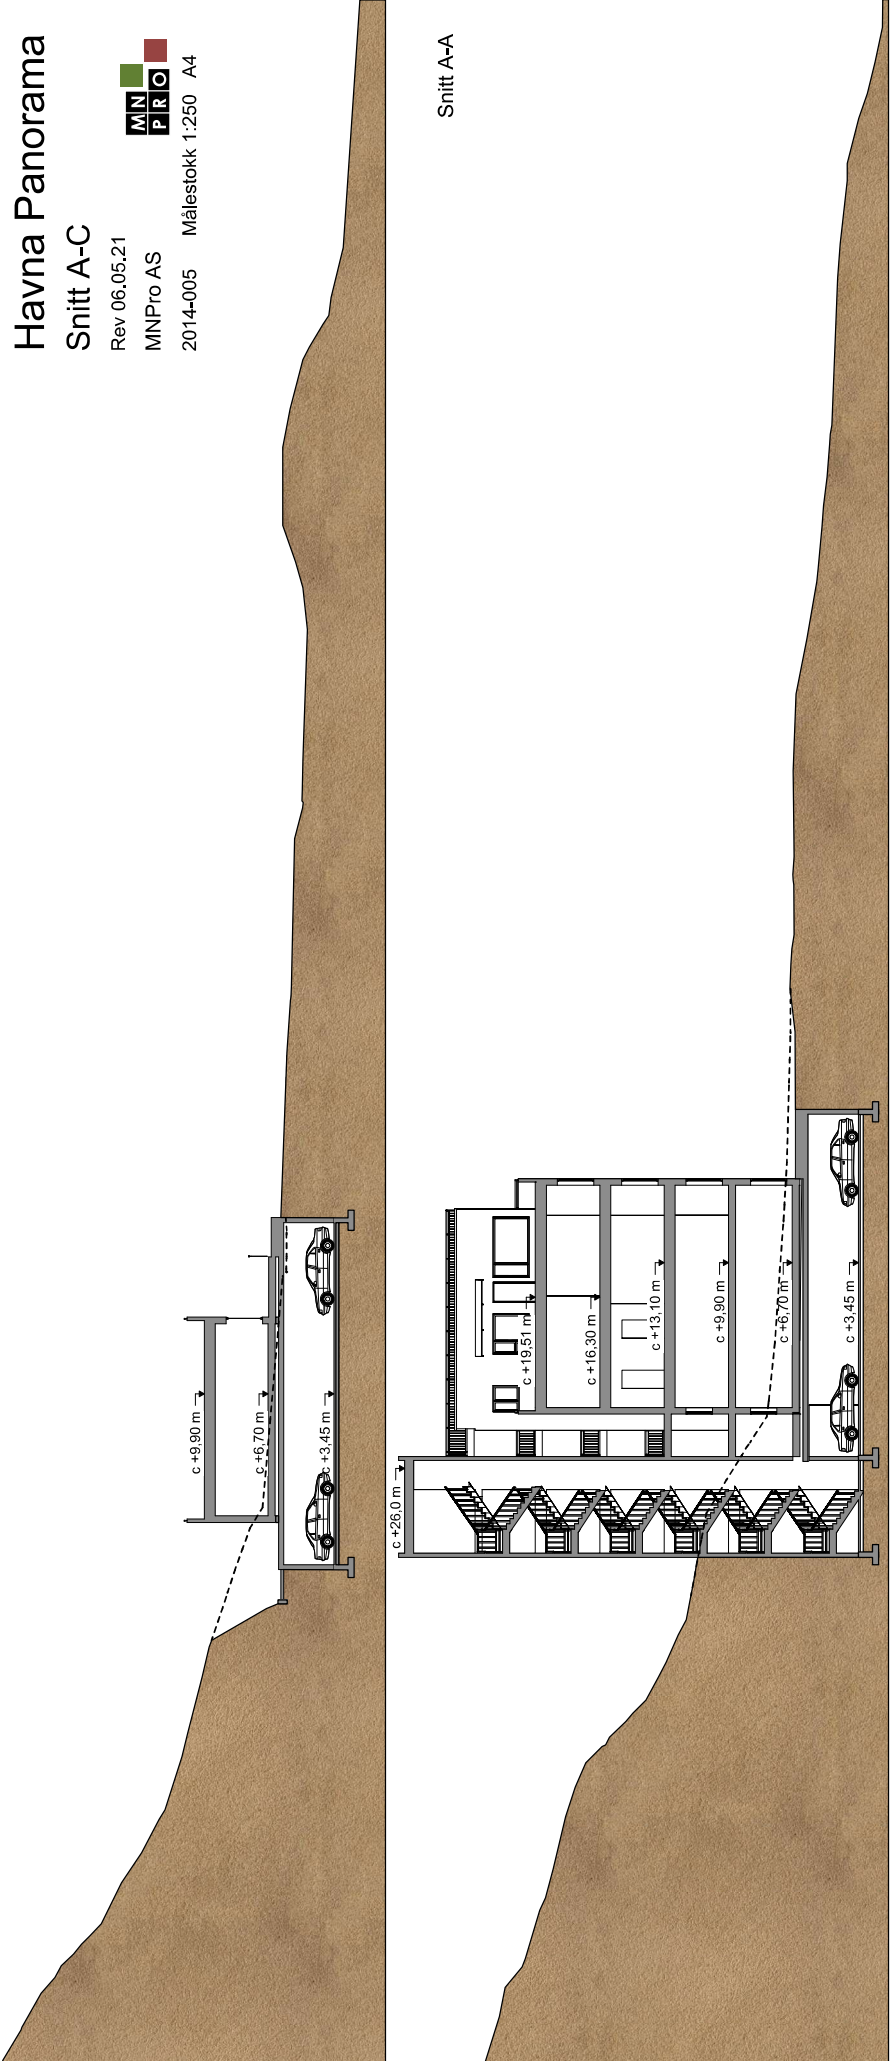

----- Eksisterende terreng

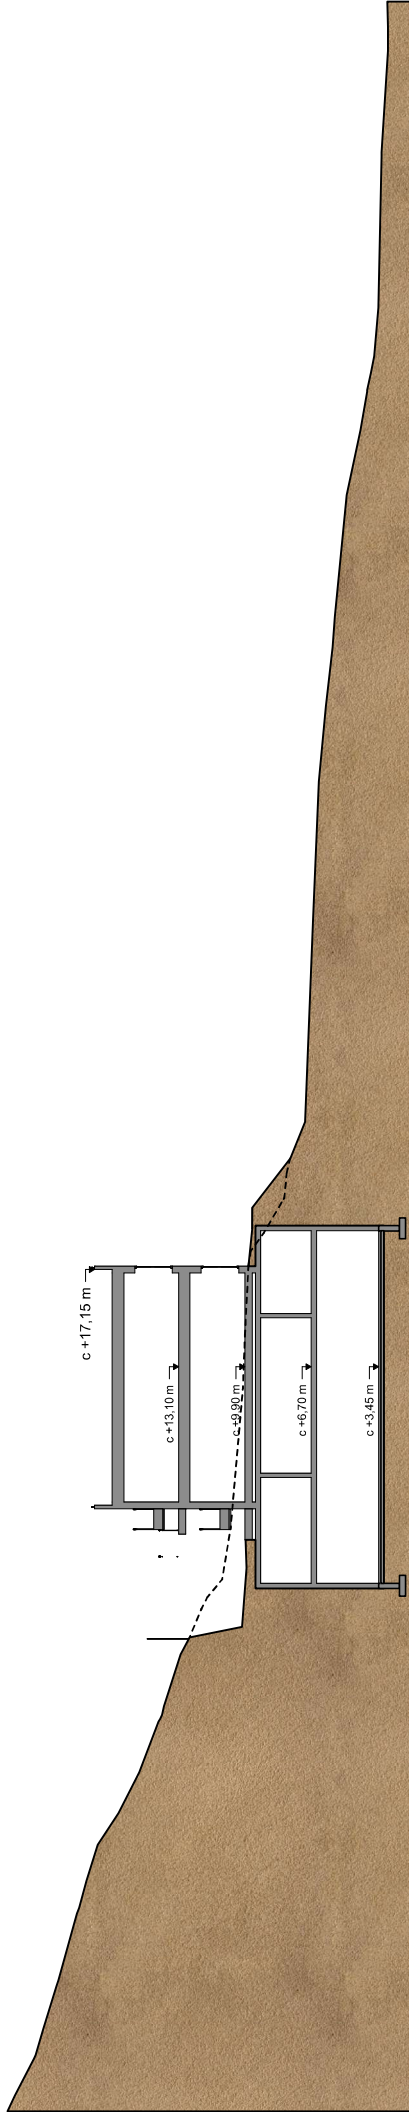

Snitt D-D

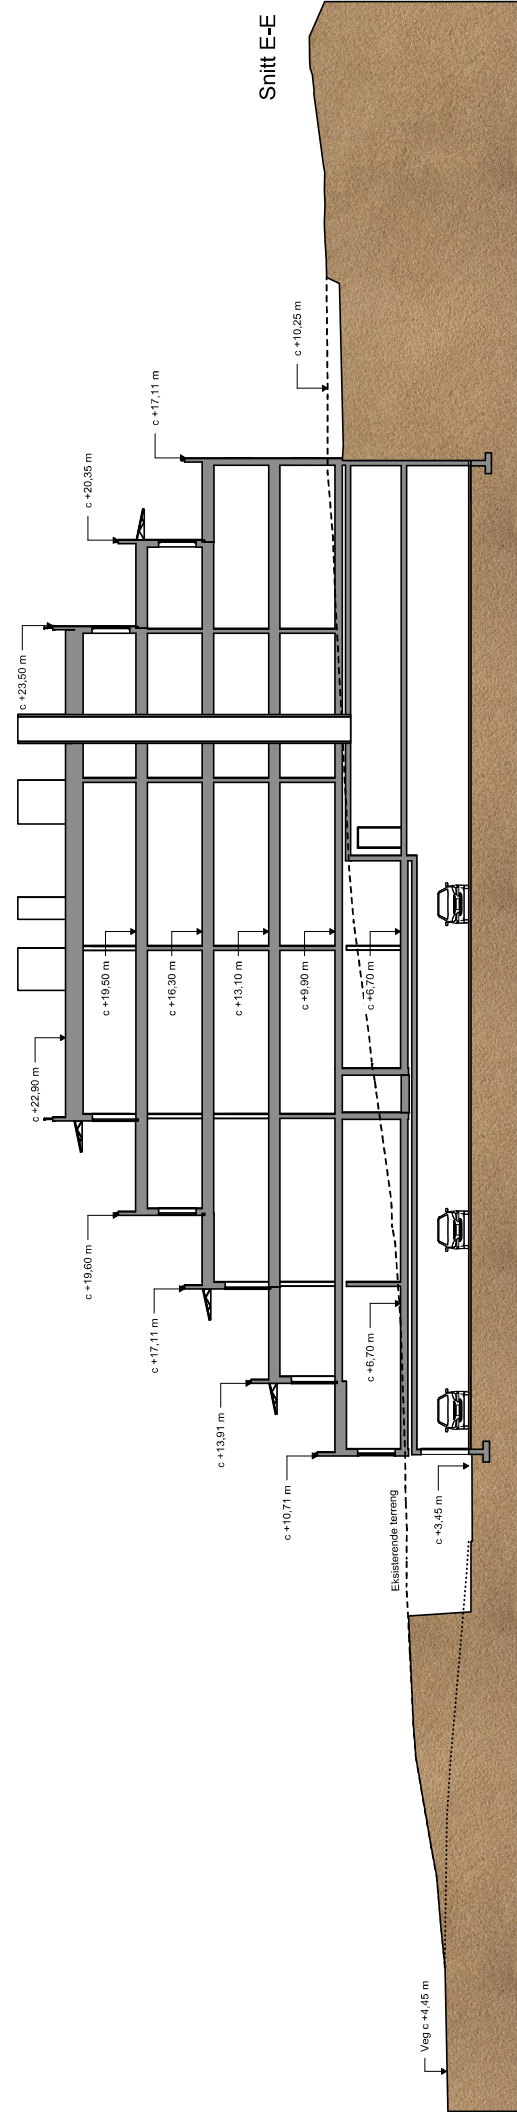

Snitt E-E



----- Eksisterende terreng