

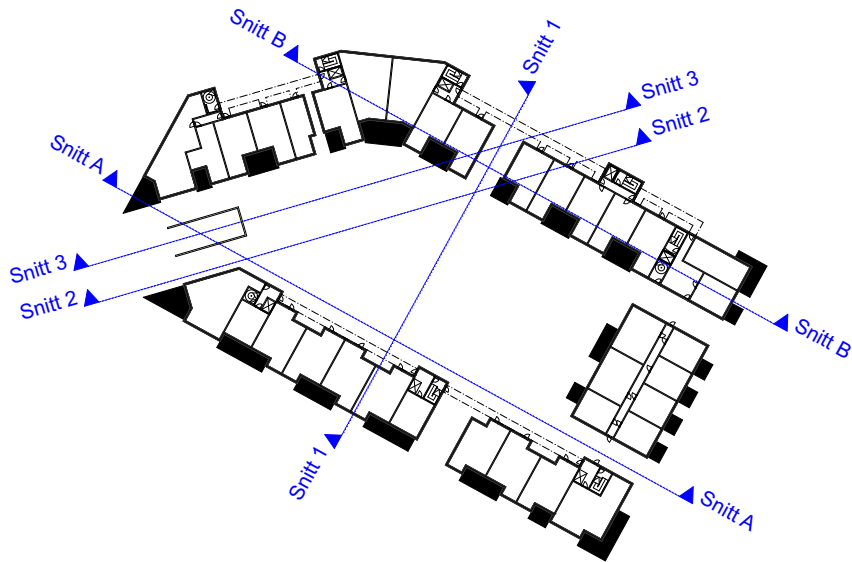
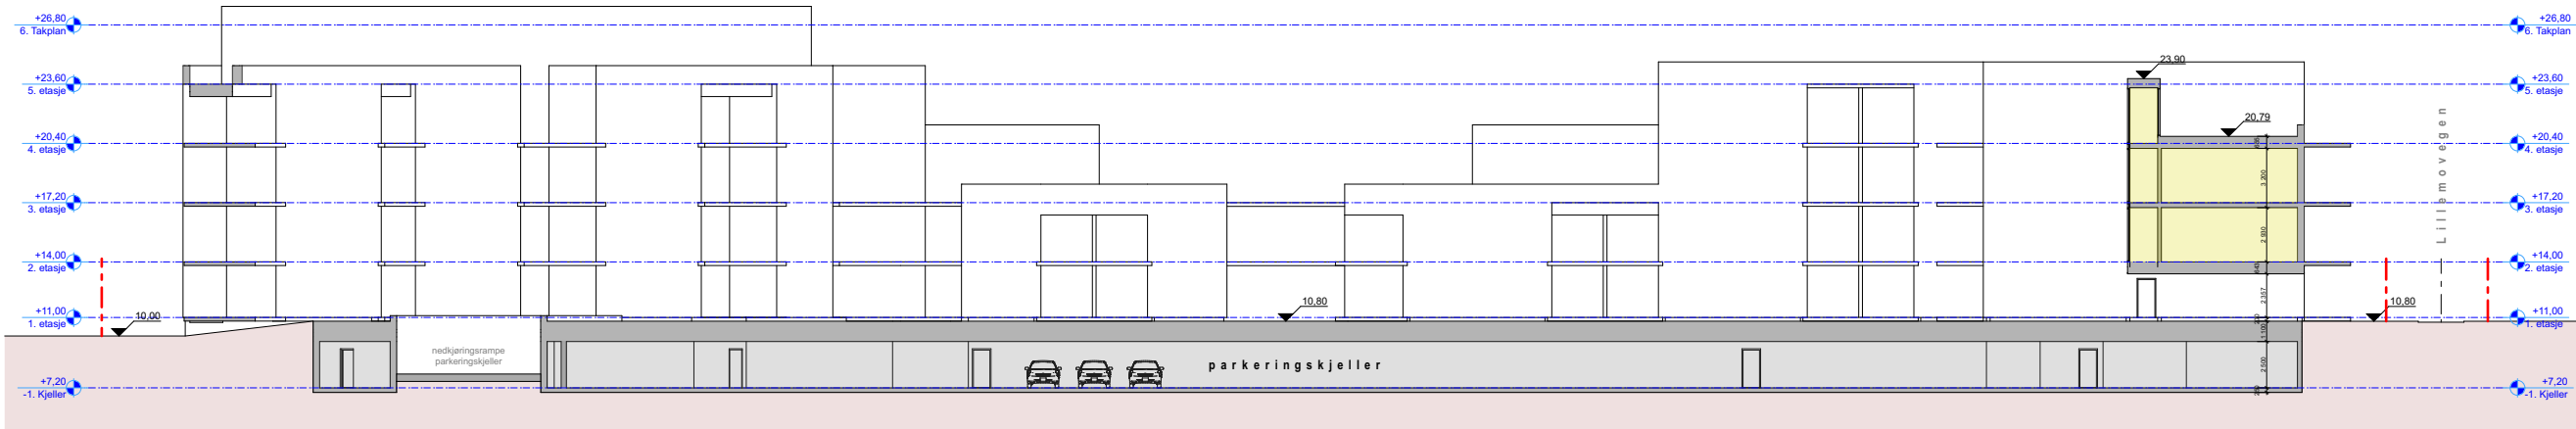



1:400 Snitt B

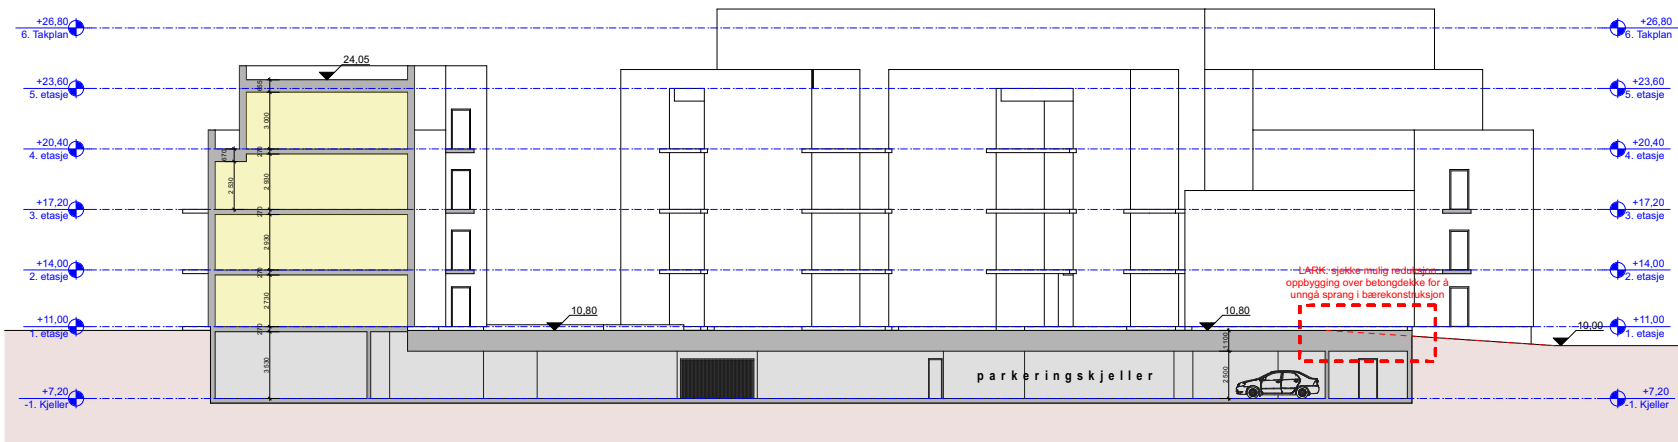


1:400 Snitt A

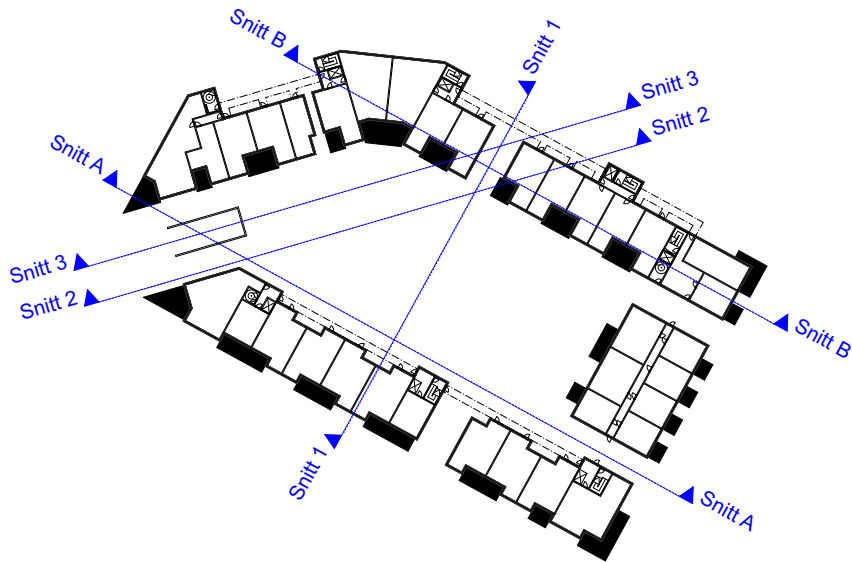

1:400 Snitt 1

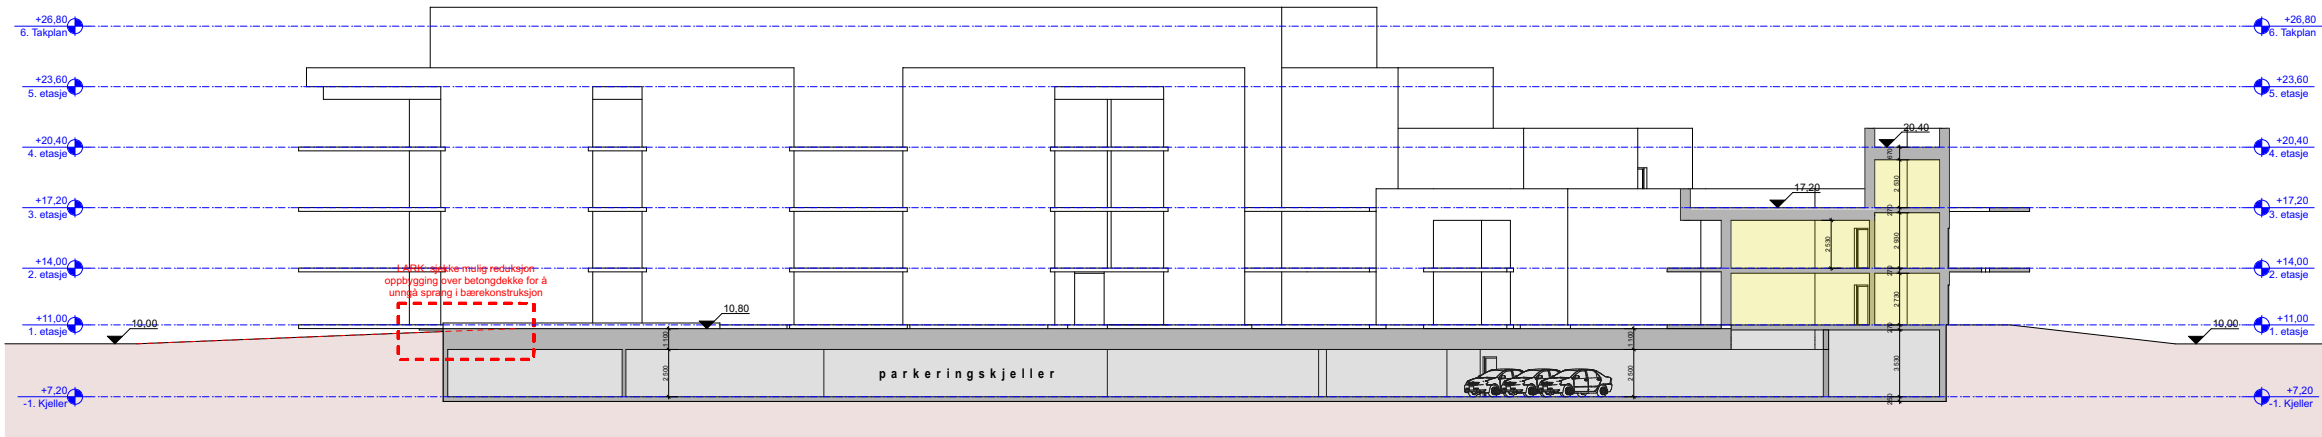

1:400 Snitt 2

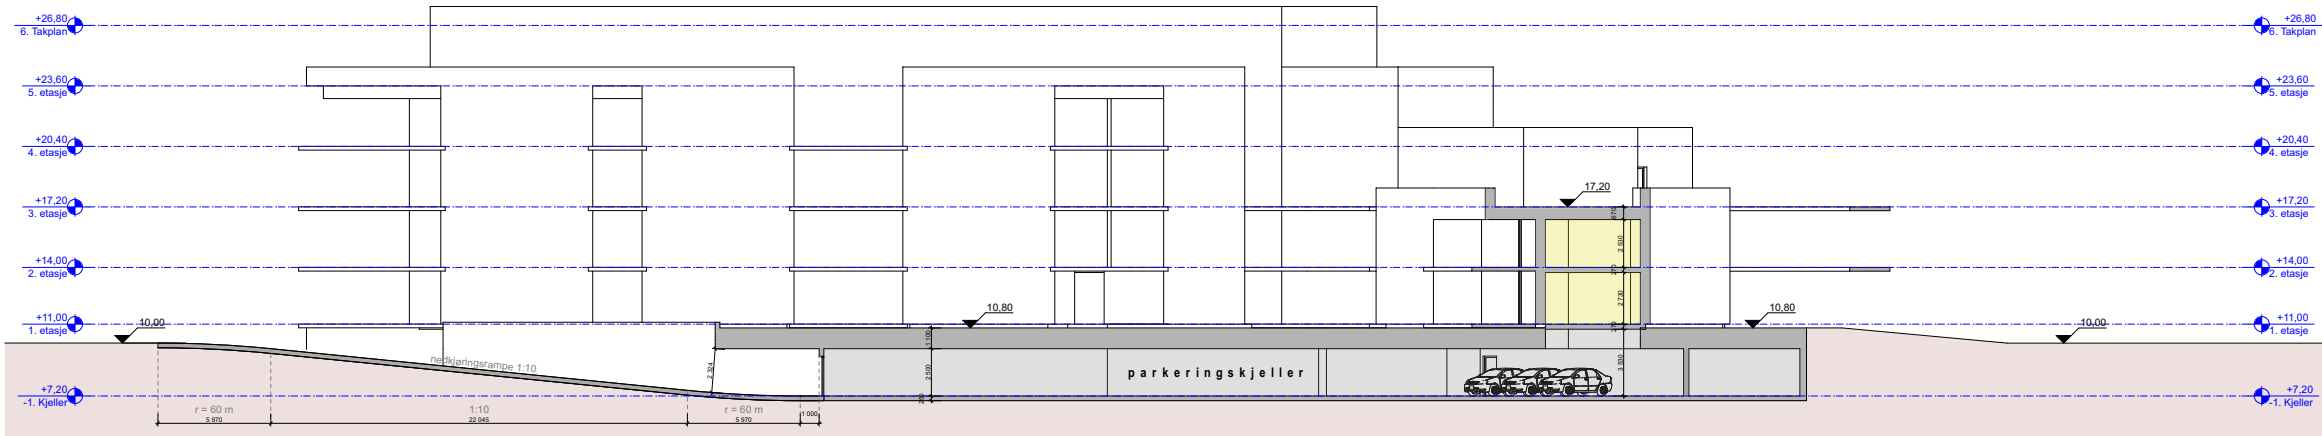

1:400 Snitt 3